

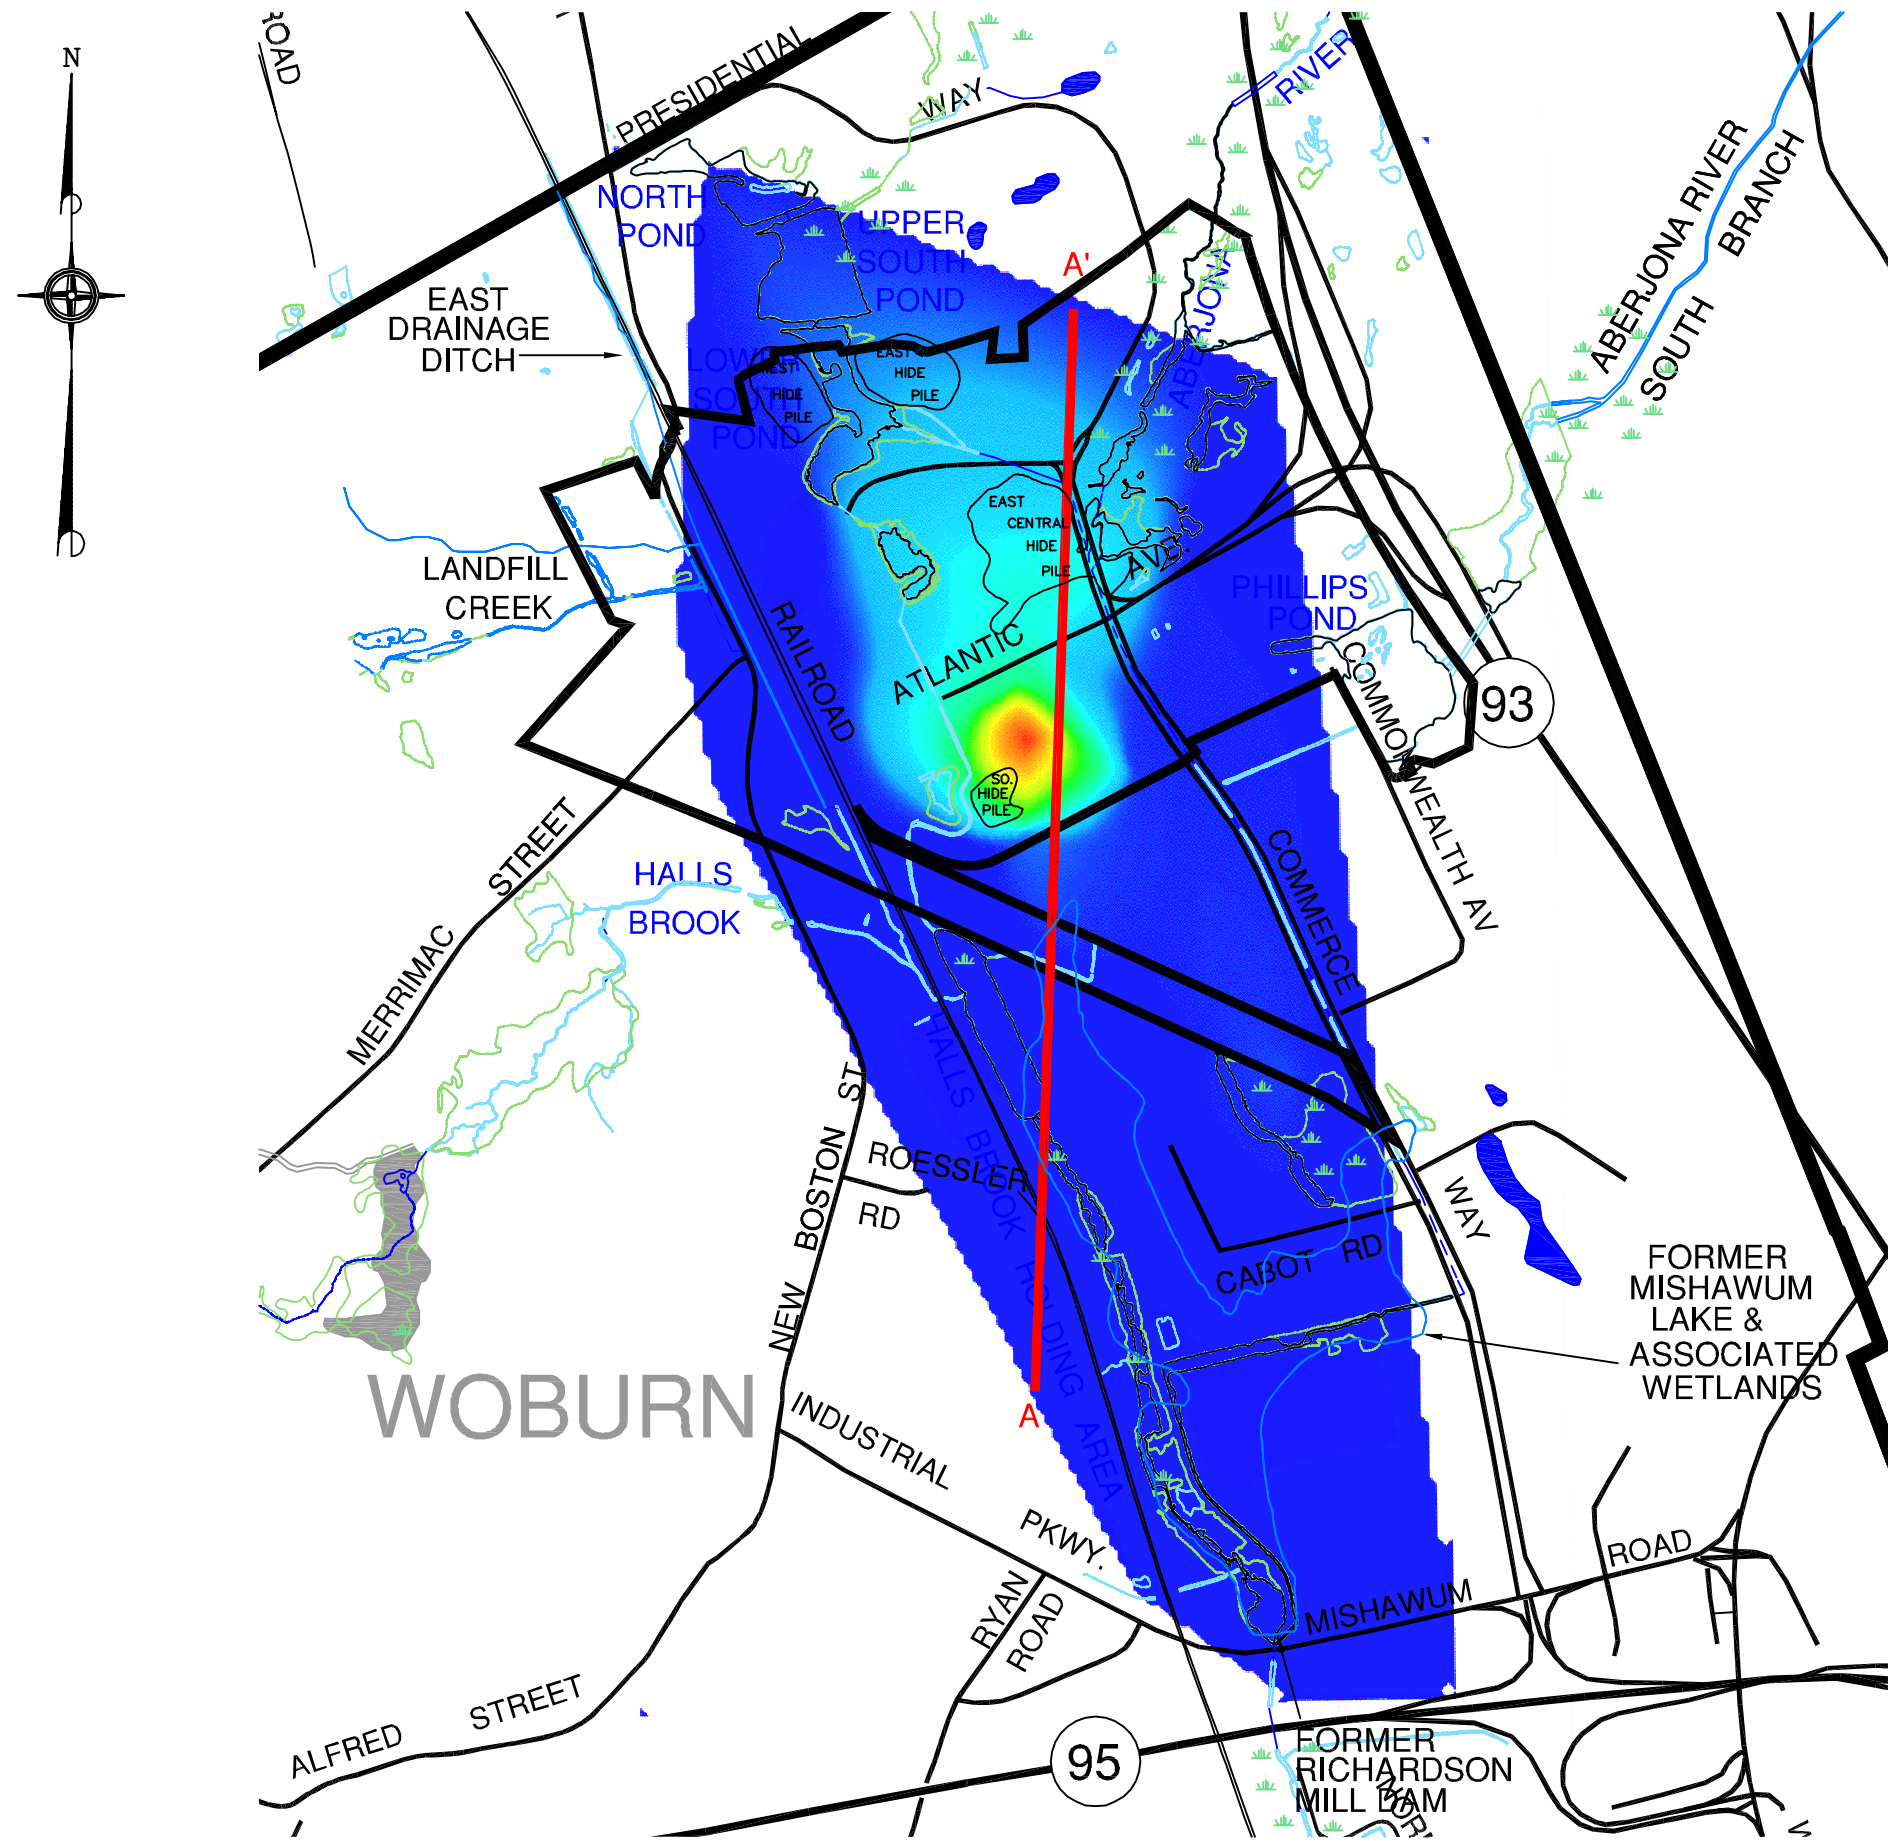



Elevation of plan view is 44 ft (NGVD 1929)

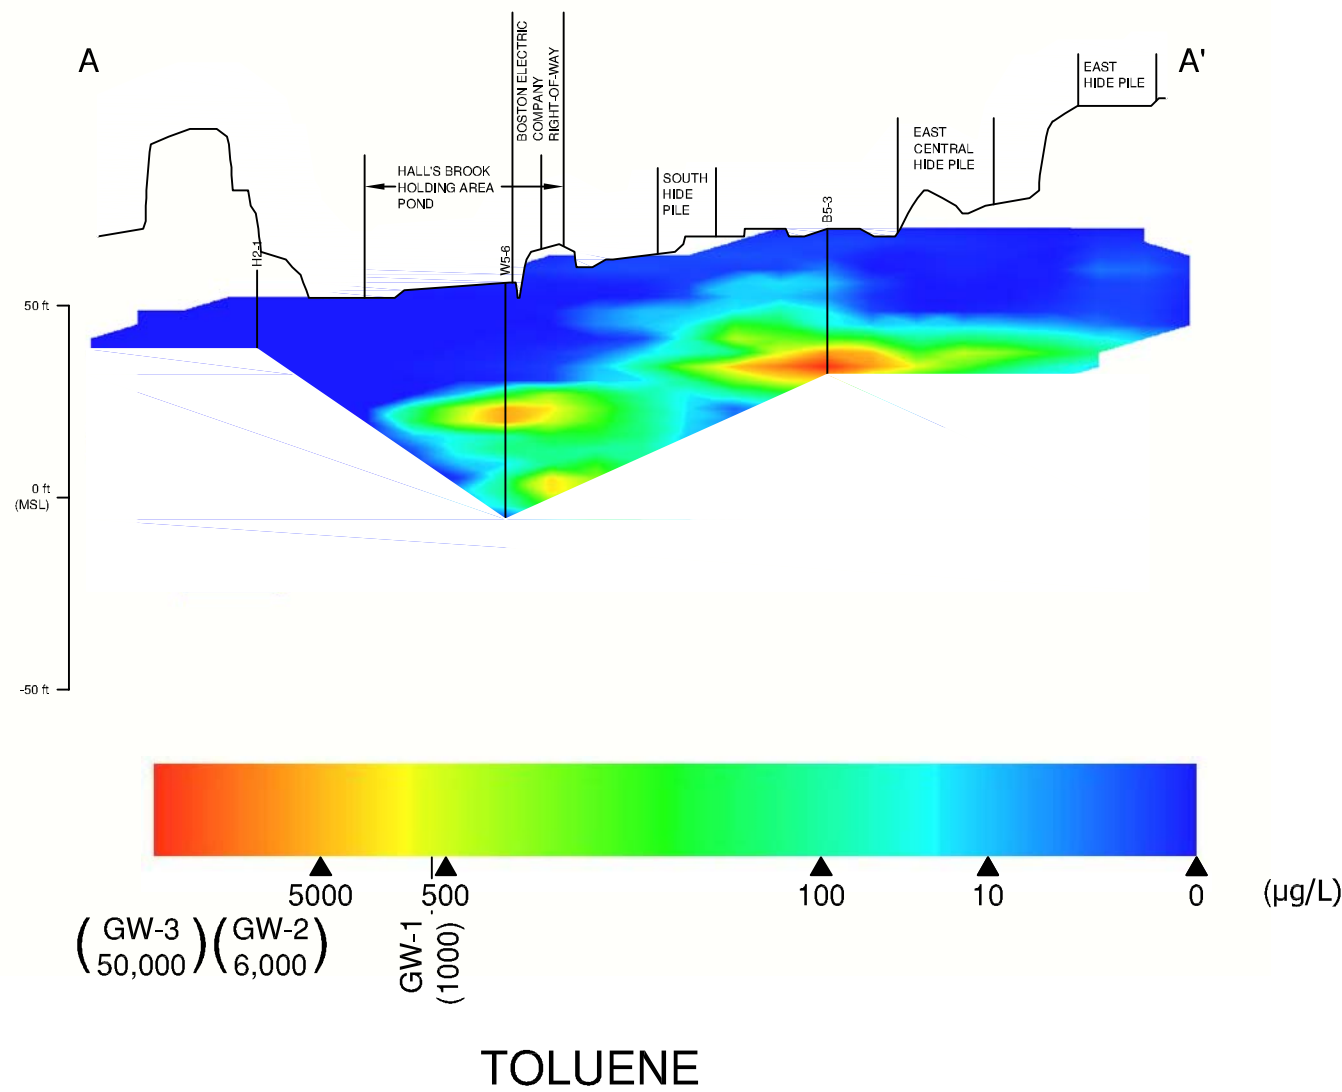


Elevation of plan view is 36 ft (NGVD 1929)

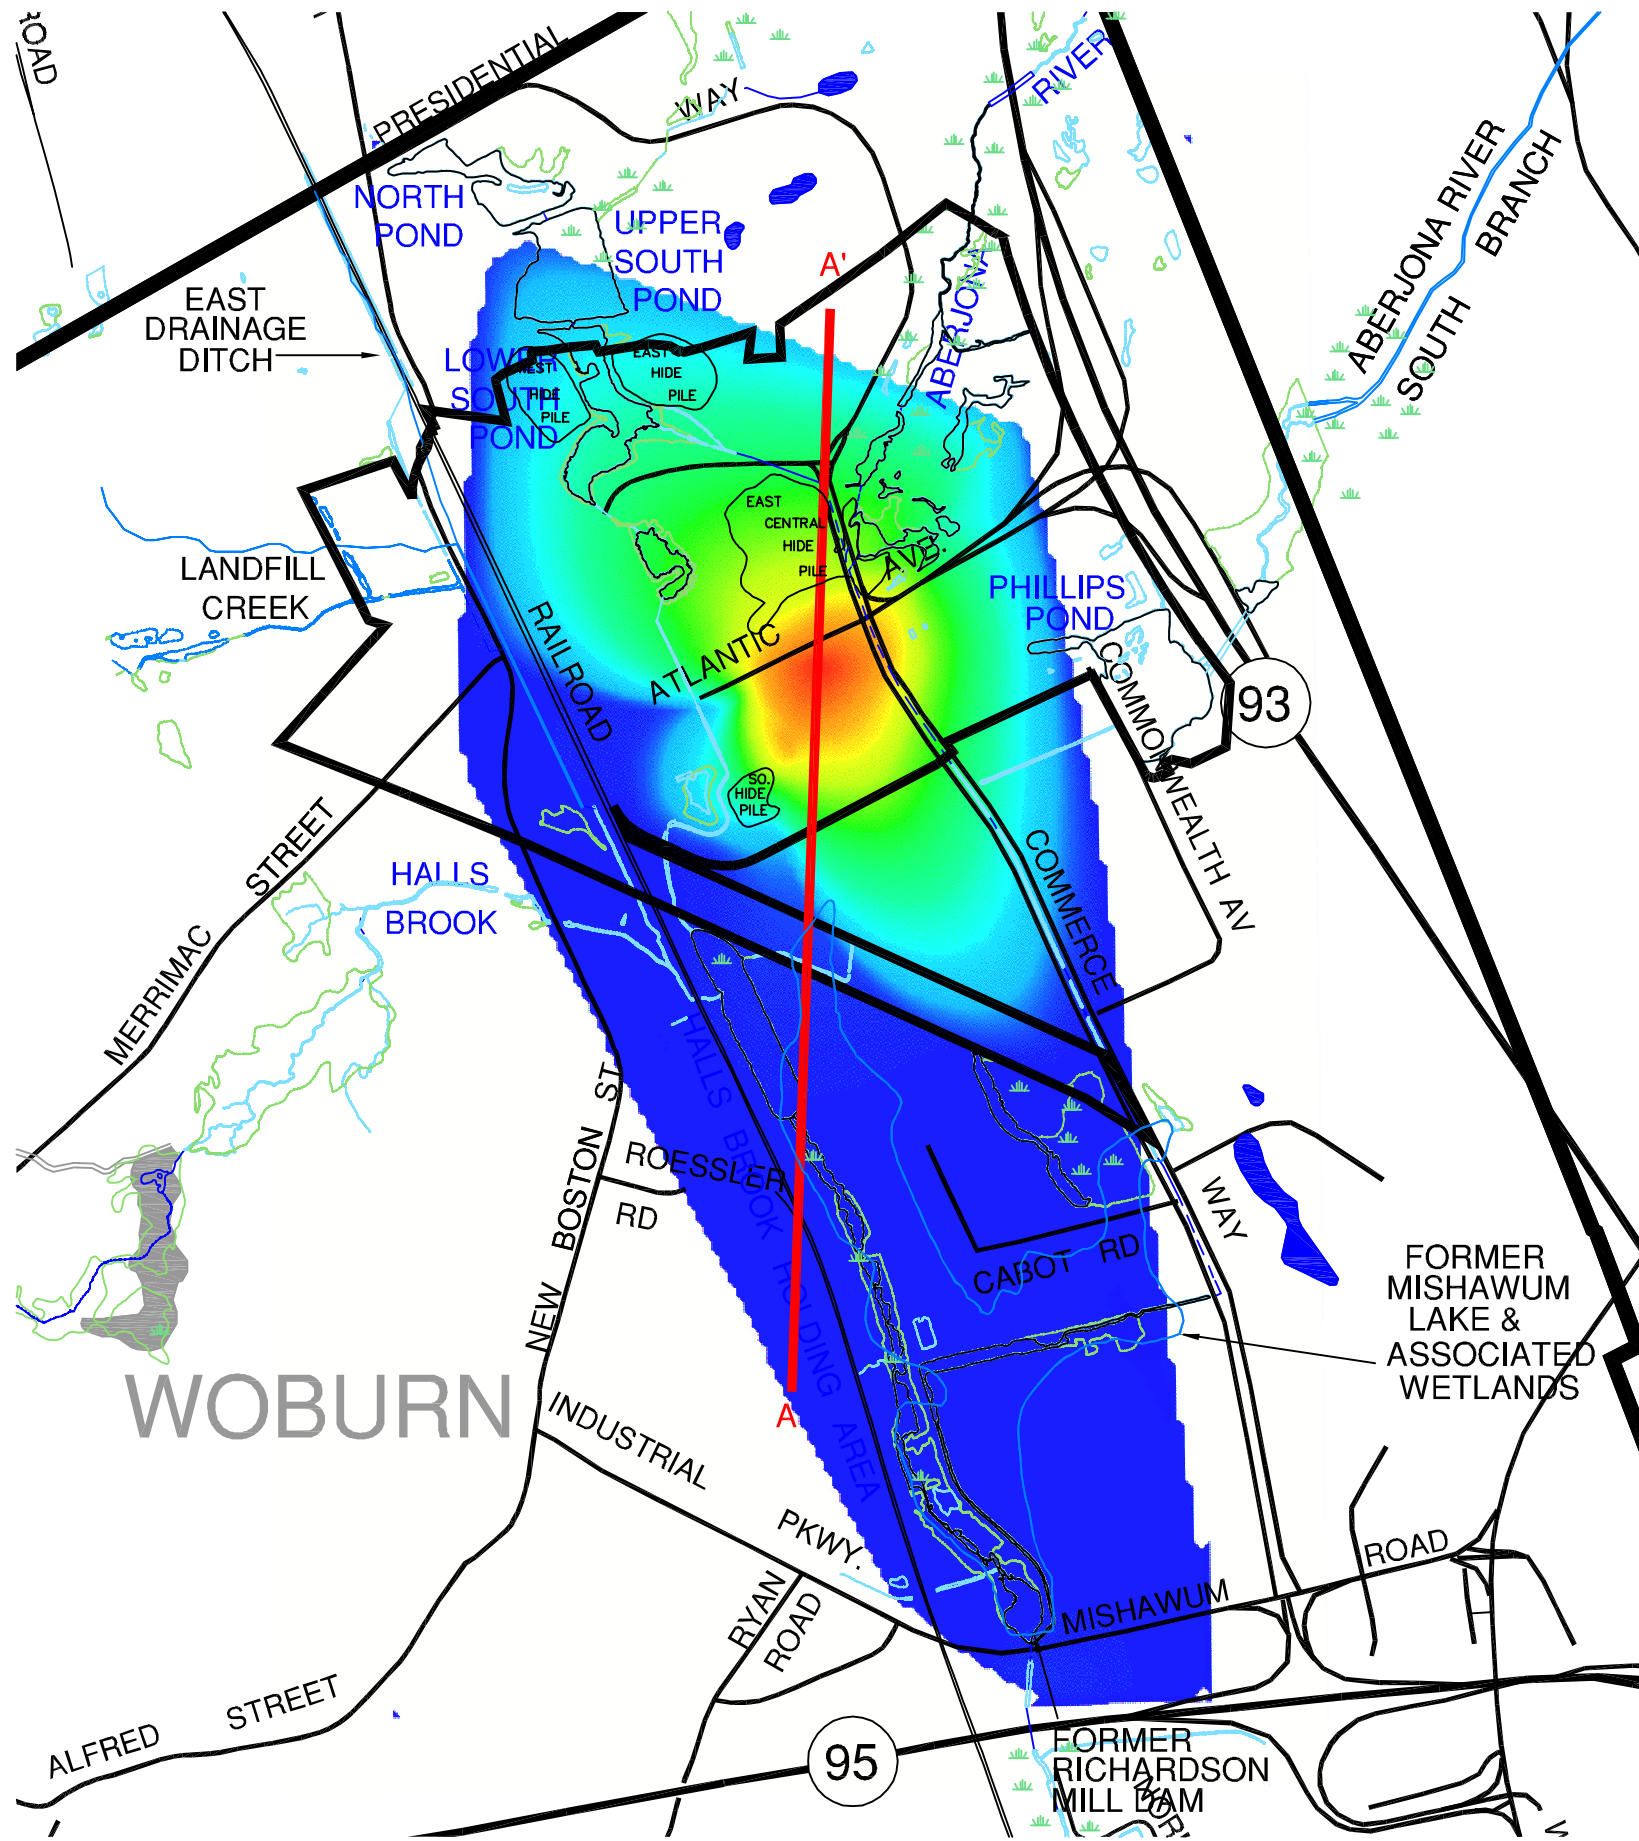

Elevation of plan view is 21 ft (NGVD 1929)

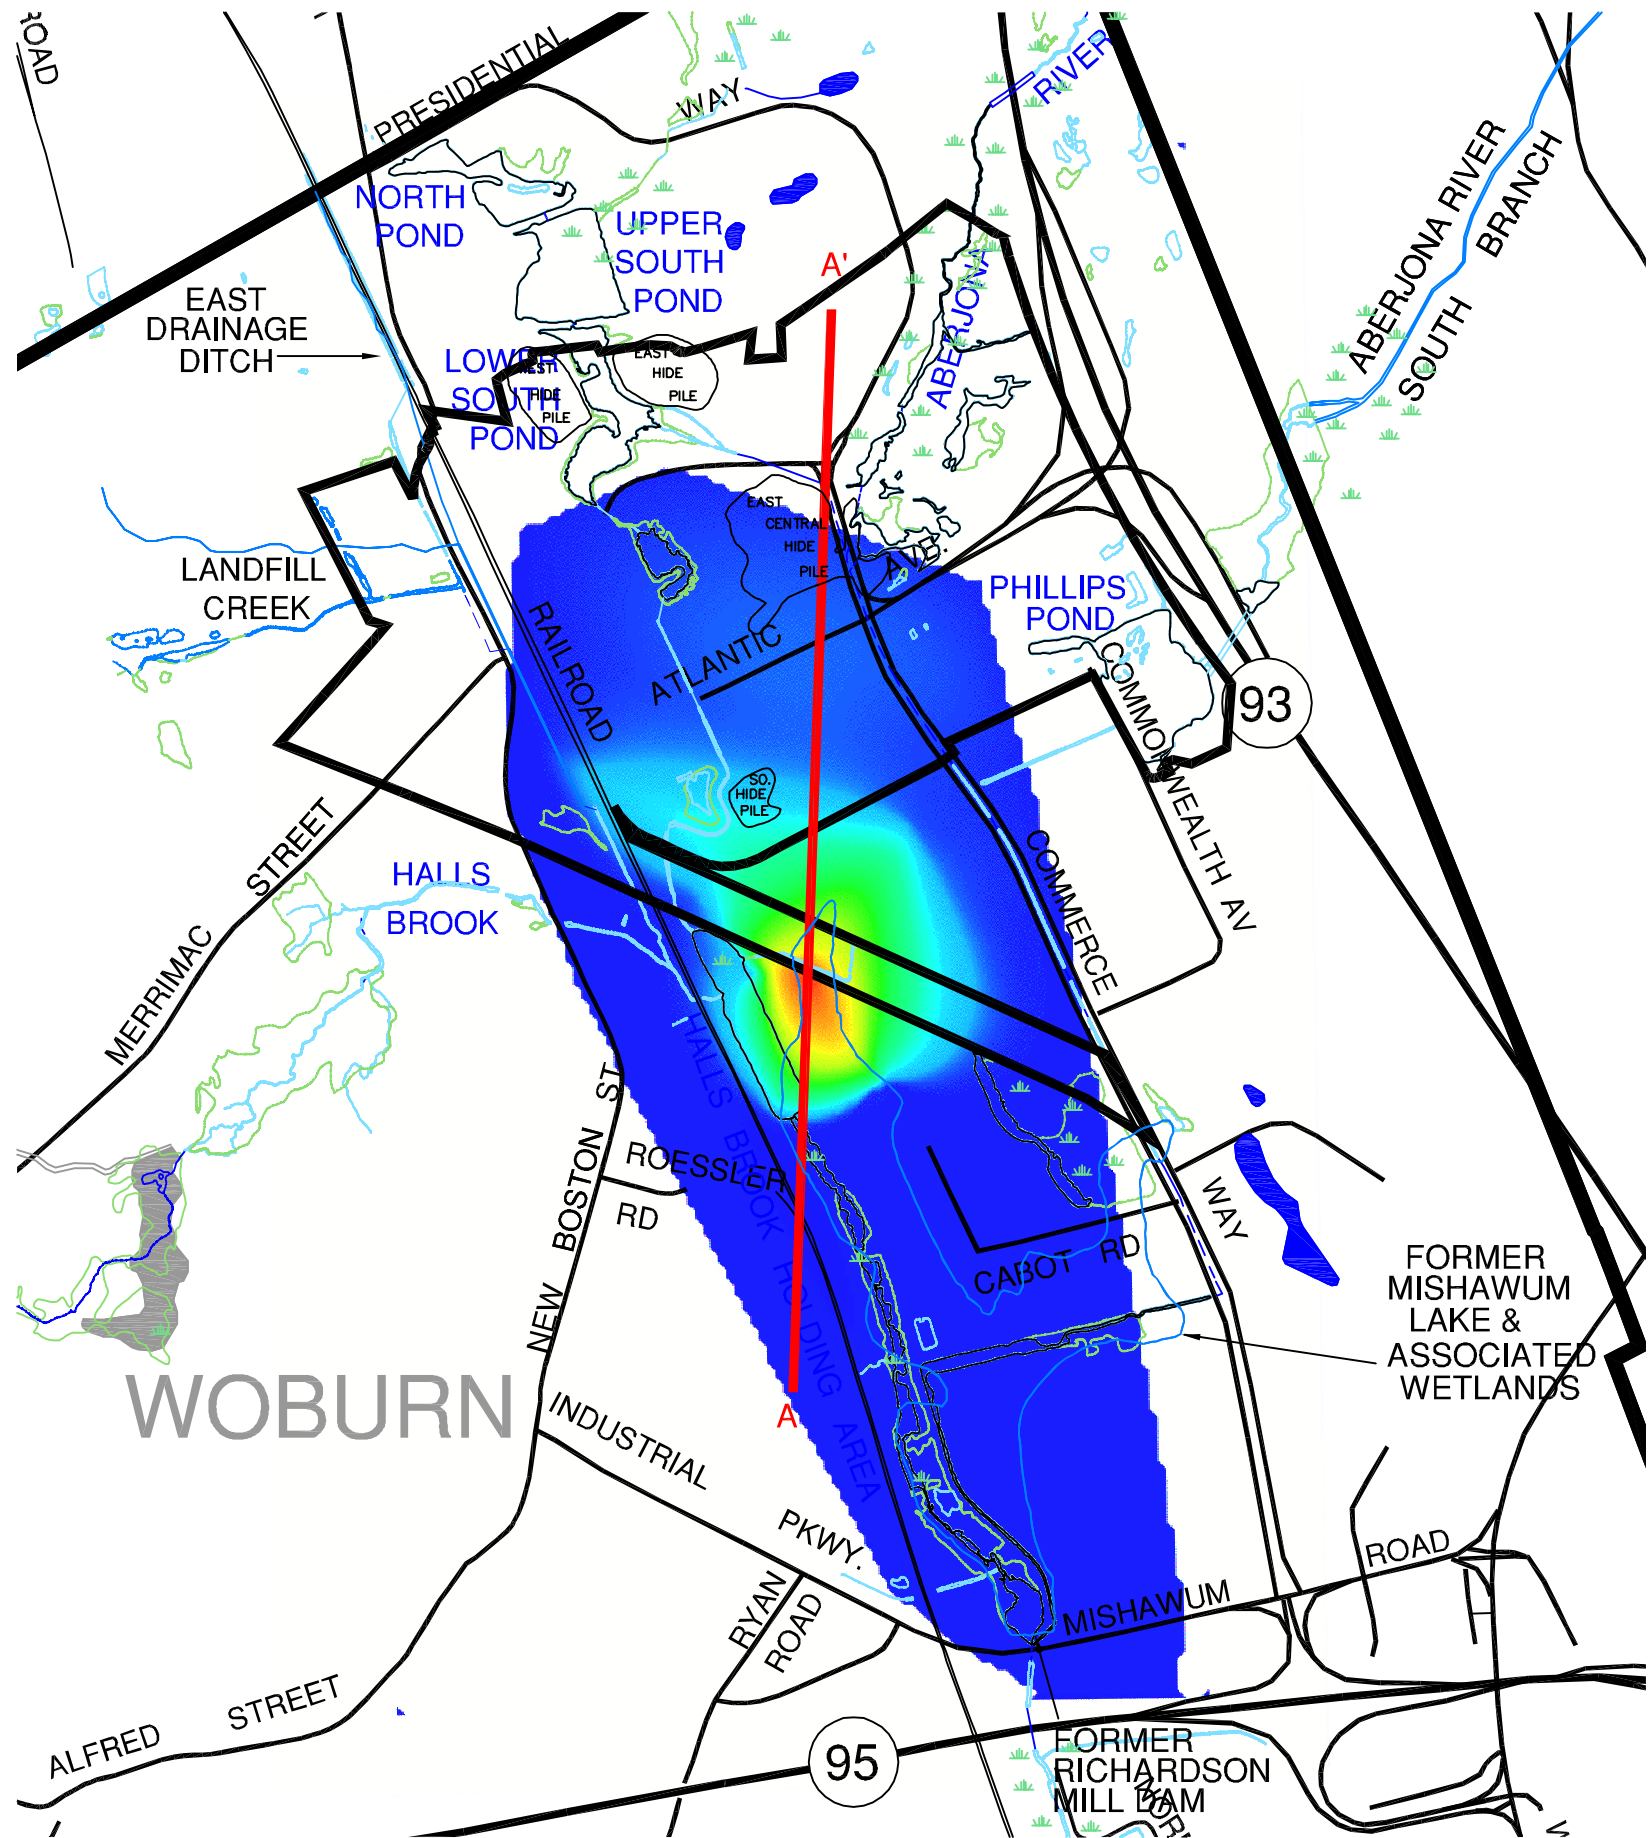

Elevation of plan view is 3.5 ft (NGVD 1929)

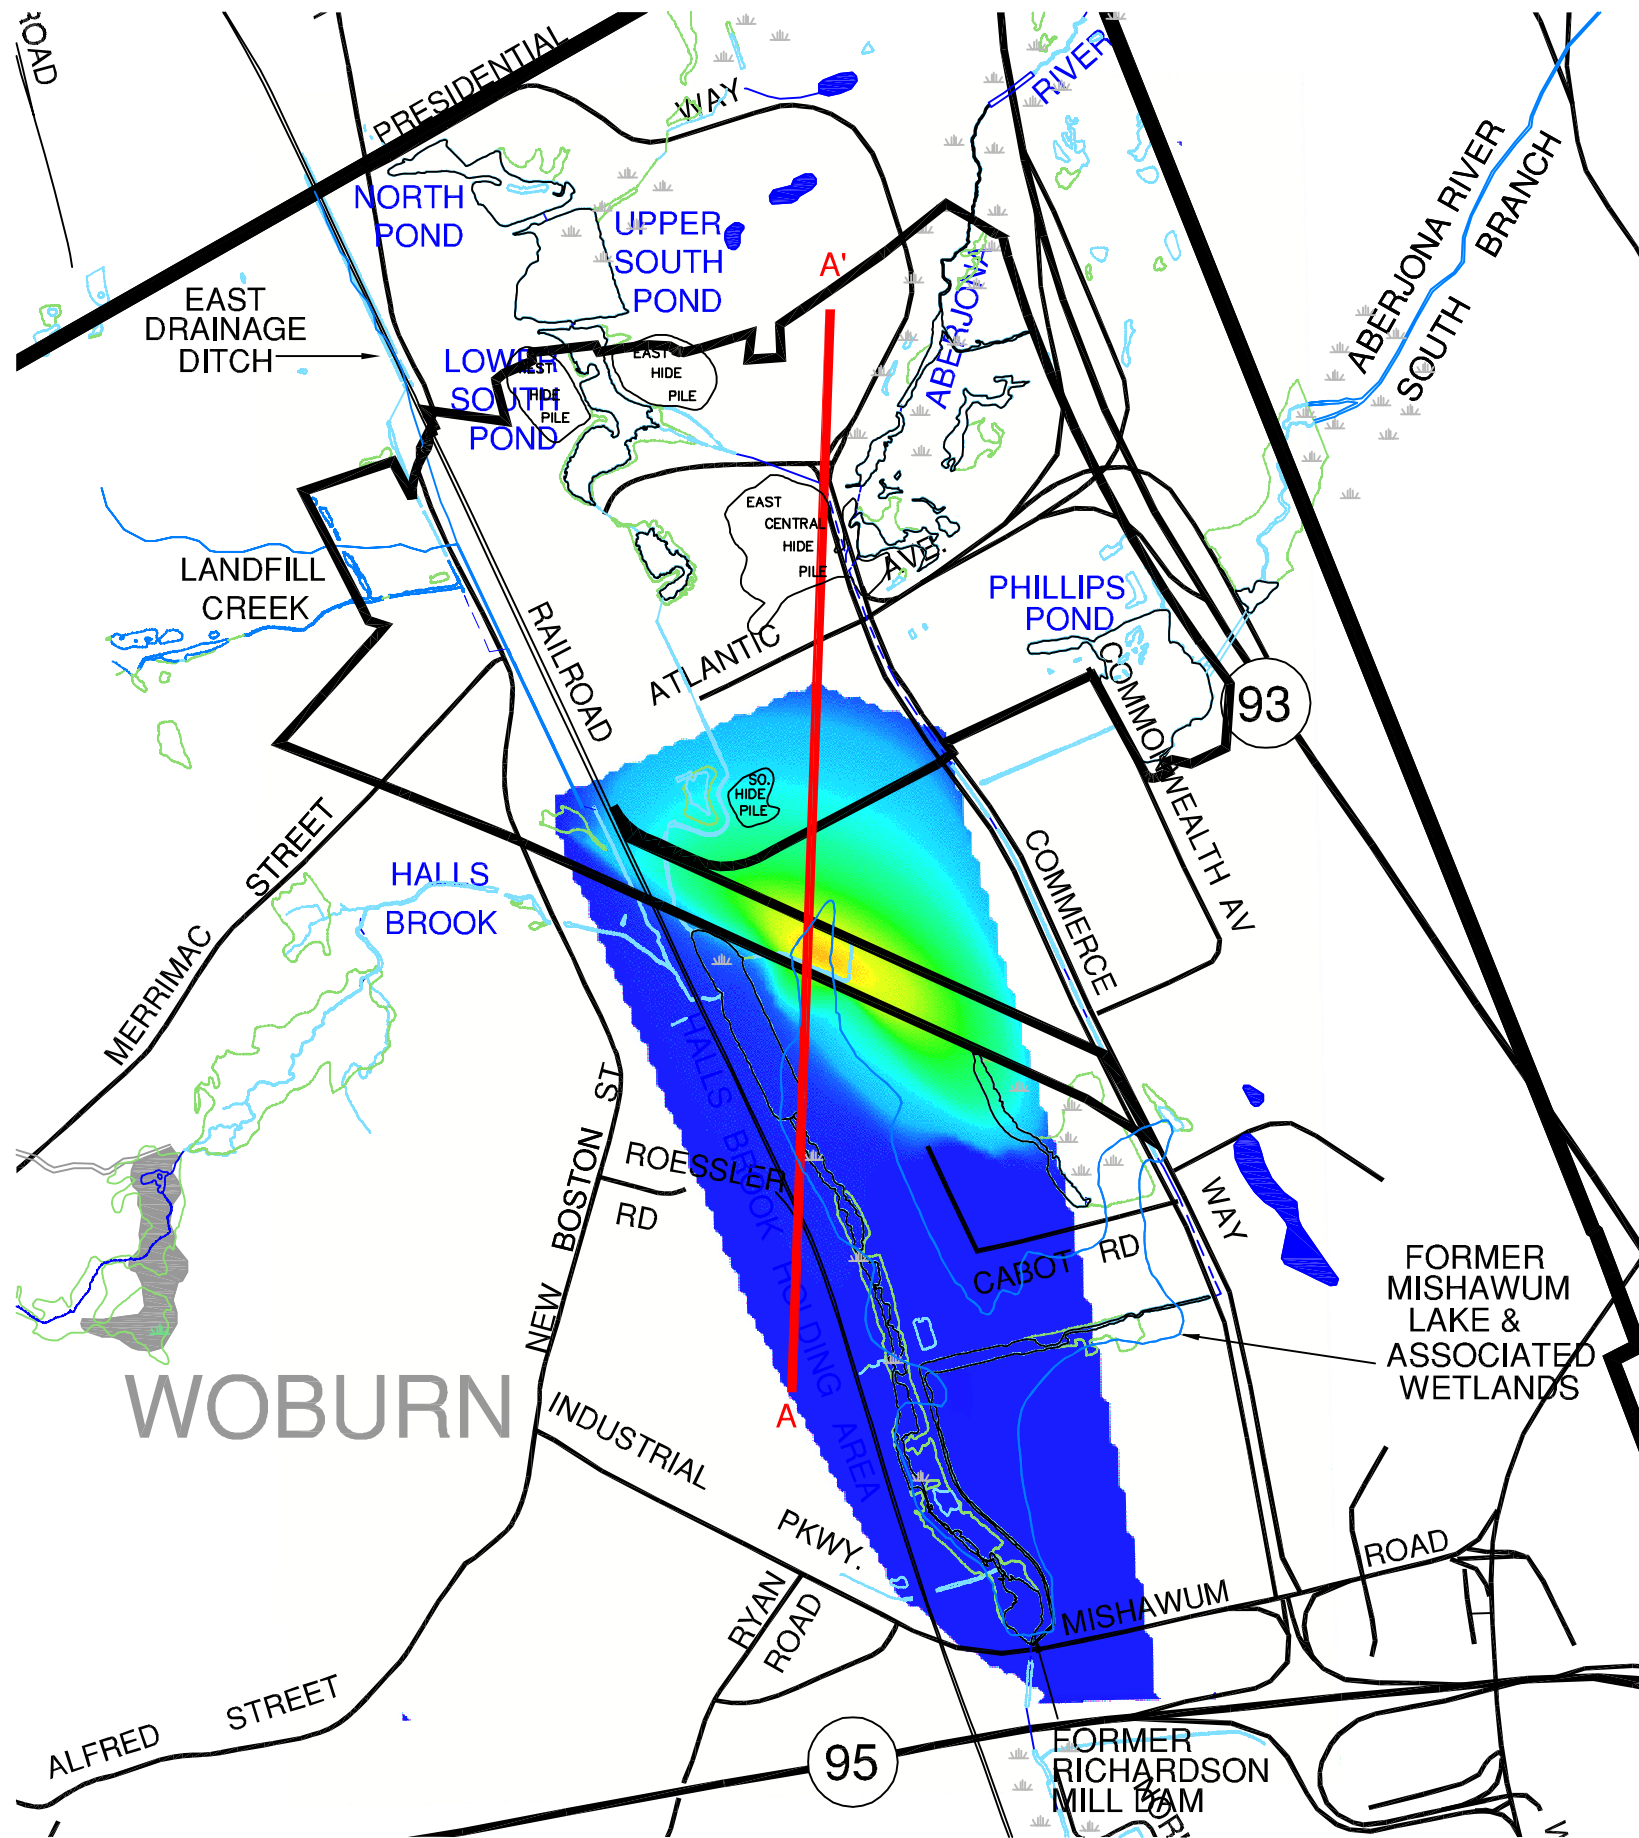

NOTES:

1. MAPS WERE GENERATED FROM SAMPLE DATA COLLECTED BETWEEN OCTOBER 1999 AND APRIL 2002.
2. COLORED PORTION OF THE MAP REPRESENTS THE AREAL EXTENT OF THE MODELING DOMAIN. THE AREAL EXTENT OF CONTAMINATION MAY BE GREATER THAN THAT SHOWN.
3. COMPUTER MODEL SMOOTHS DATA VALUES. AS A RESULT, ACTUAL CONCENTRATIONS AT SOME LOCATIONS MAY BE SIGNIFICANTLY DIFFERENT FROM THOSE SHOWN.
4. COLOR SCALE WAS SPLIT INTO 4 LINEAR SEGMENTS AND ON NON-LINEAR UNBOUNDED SEGMENT (>5000  $\mu\text{g/L}$ ), TO BETTER VISUALIZE CONTAMINANT DISTRIBUTION.
5. ALL LOCATIONS ARE TO BE CONSIDERED APPROXIMATE.
6. PLAN NOT TO BE USED FOR DESIGN.
7. ELEVATION OF PLAN VIEW IS IN NGVD 1929.



DRAWN BY: D.W. MACDOUGALL	TITLE: TOLUENE IN GROUNDWATER		
PREPARED BY: G. STURGEON	MSGRP REMEDIAL INVESTIGATION REPORT		
CHECKED BY: D. BAXTER	INDUSTRI-PLEX SITE, WOBURN, MASSACHUSETTS		
	SOURCE: SEE NOTES		
	SCALE: AS NOTED	DATE: MARCH 21, 2005	PROJ. NO: 4123
PROJECT MANAGER: G. BULLARD	DRAWING NO: 4-3d	ACFILE NAME: DWG\4123\0910\TOLUENE.DWG	REV: 0
PROGRAM MANAGER: G. GARDNER			